

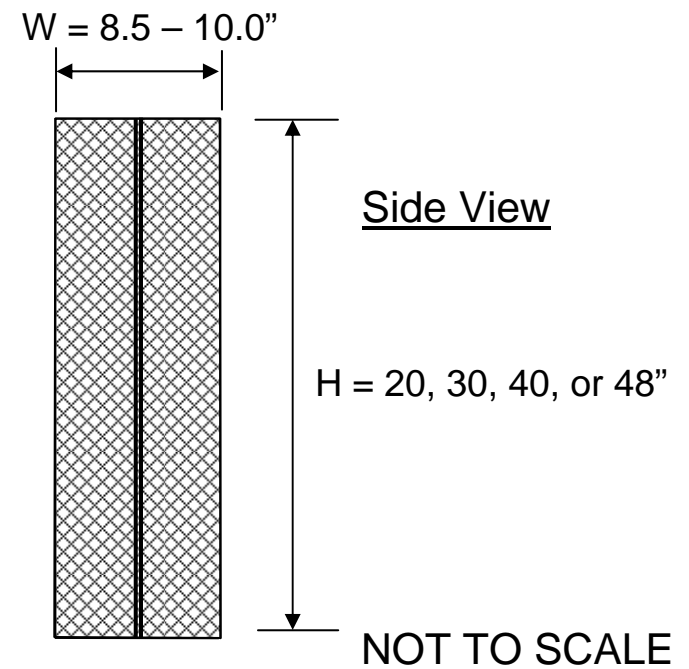
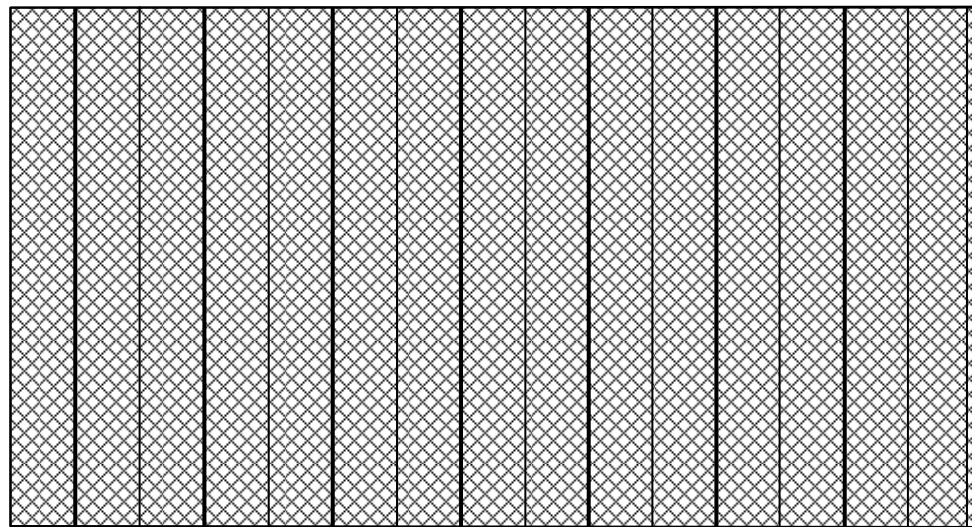


ERTEC Bank Guard™ - Bank Stabilization System

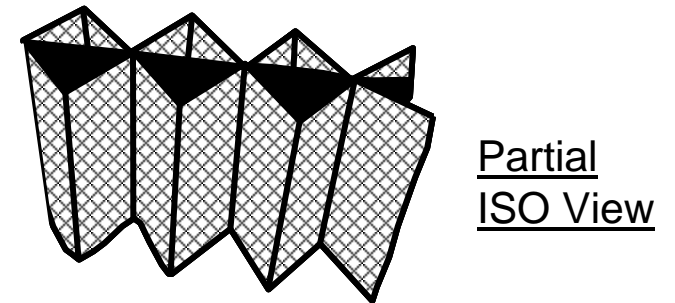

Bank Guard Section Dimensions

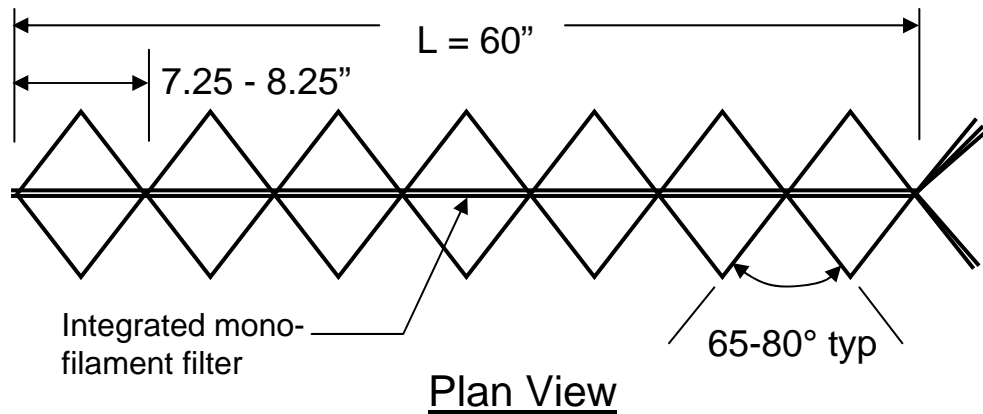

ERTEC Environmental Systems
Bank Guard™


December 2011

www.ertecsystems.com

Page 1 of 6


866-521-0724

ERTEC Bank Guard™ - Bank Stabilization System

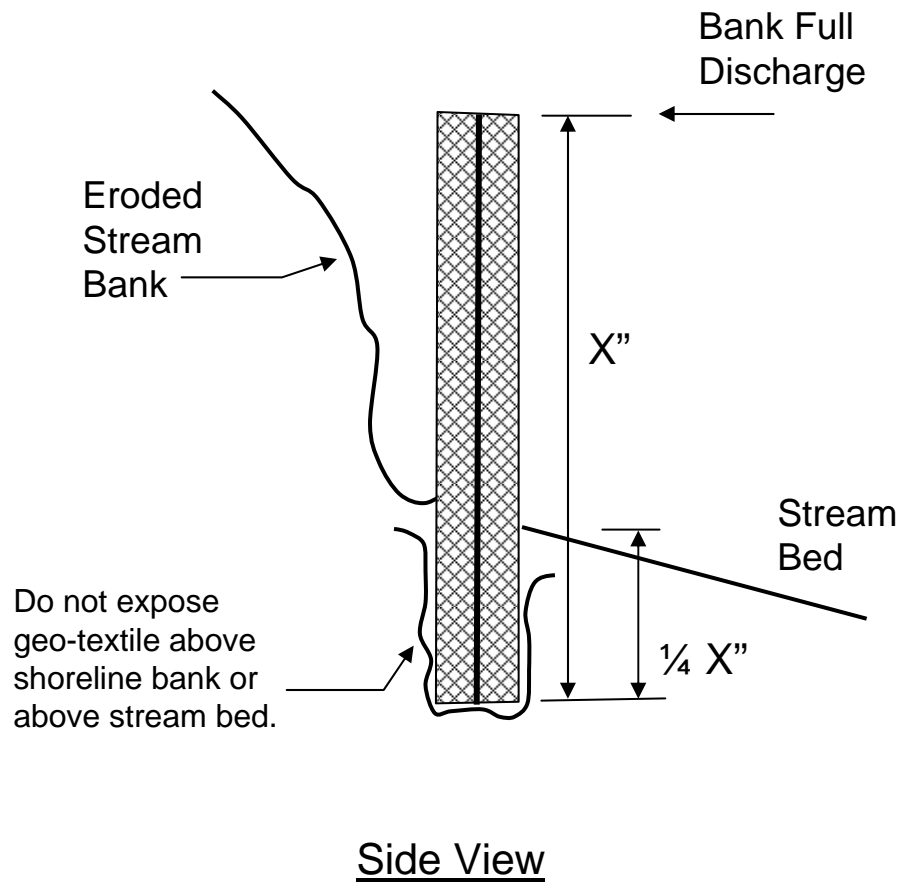

Step 1:


- Trench and locate BG segments

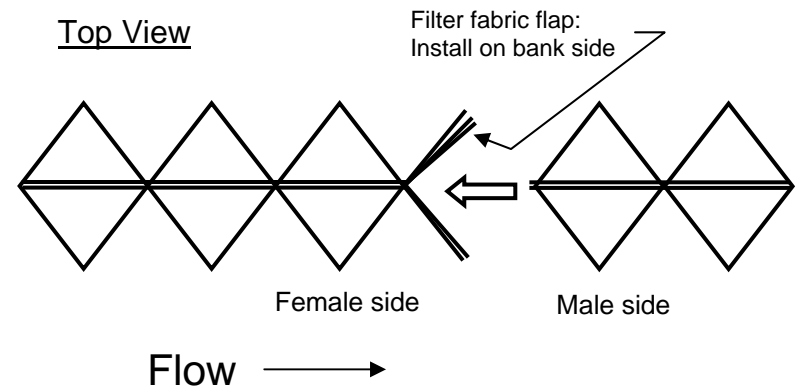

NOT TO SCALE

Note: Geotextile fabrics: Internal geo-textile is integrated into the structure. Exterior geo-textile is purchased locally.

ERTEC Bank Guard™ - Bank Stabilization System

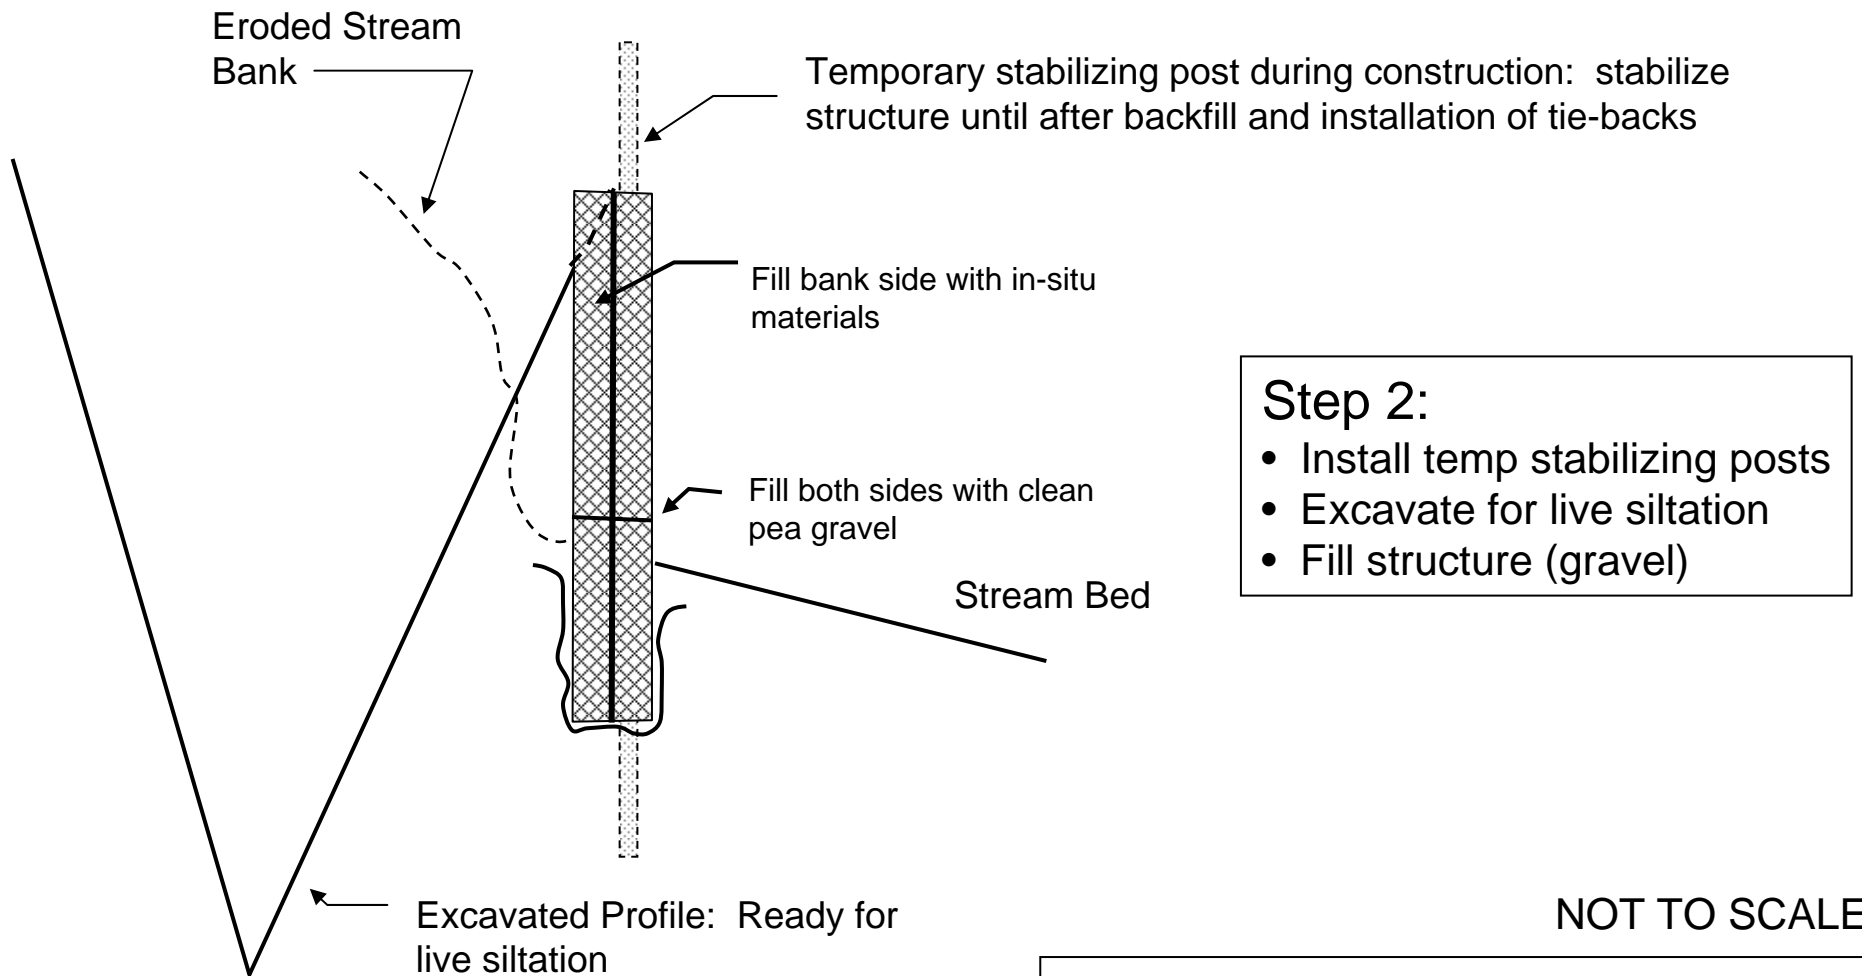

NOT TO SCALE



ERTEC Environmental Systems
Bank Guard™


December 2011

www.ertecsystems.com

Page 3 of 6

866-521-0724


ERTEC Bank Guard™ - Bank Stabilization System

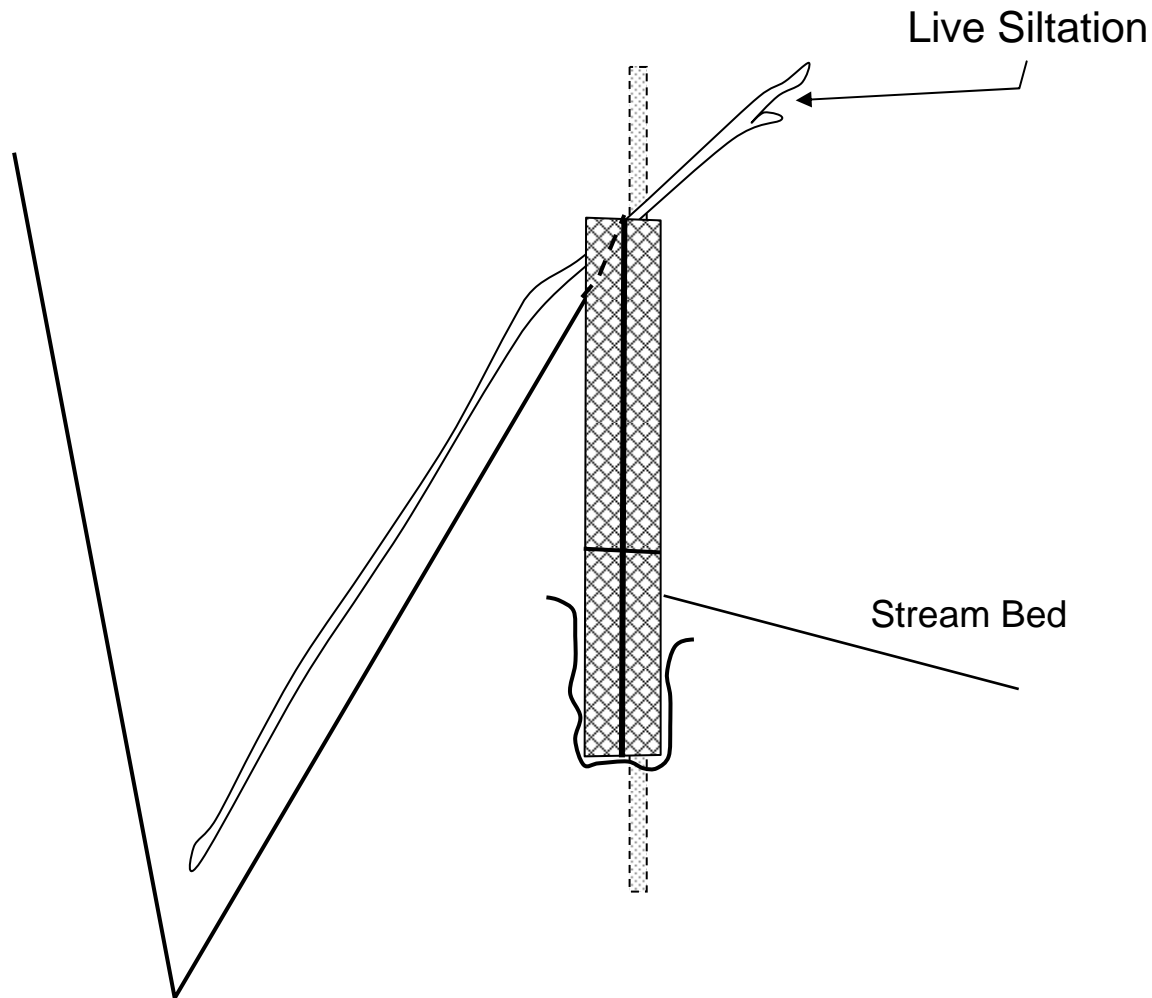

Step 3:
• Plant live siltation

NOT TO SCALE

ERTEC Bank Guard™ - Bank Stabilization System

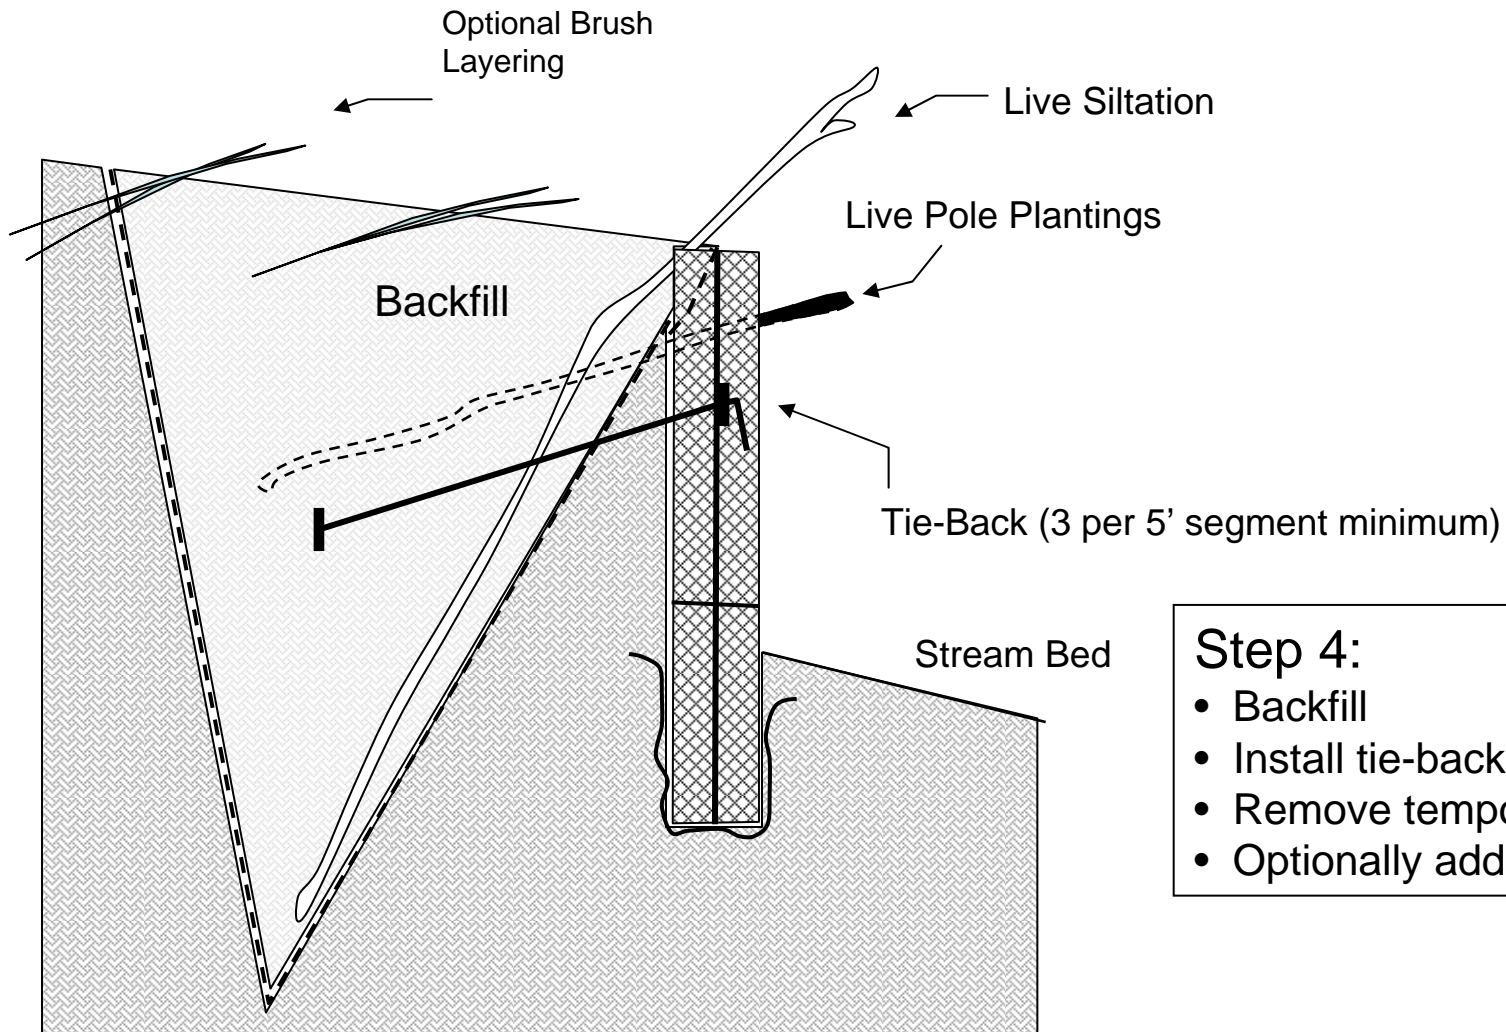

Step 4:

- Backfill
- Install tie-backs
- Remove temporary reinforcement
- Optionally add brush layering

NOT TO SCALE



ERTEC Environmental Systems
Bank Guard™

December 2011

www.ertecsystems.com

Page 5 of 6

866-521-0724

ERTEC Bank Guard™ - Bank Stabilization System

Important: All information, including illustrations, is believed to be reliable. Designers and users however, should independently evaluate the suitability of each project for their application. ERTEC Environmental Systems makes no warranties as to the accuracy or completeness of the information, and disclaims any liability regarding its use. ERTEC Environmental Systems' only obligations are those in the ERTEC Environmental Systems Standard Terms and Conditions of Sales for this product, and in no case will ERTEC Environmental Systems or its distributors be liable for any incidental indirect or consequential damages arising for the sale, resale, use or misuse of the product. Specifications are subject to change without notice. In addition, ERTEC Environmental Systems reserves the right to make changes, without notification to Buyer, to processing or materials that do not affect compliance with any applicable project specification.

NOT TO SCALE



ERTEC Environmental Systems
Bank Guard™

December 2011

www.ertecsystems.com

Page 6 of 6

866-521-0724